




Rev	Description	Date
<p>HD Homa Design Architectural & Property Consultants Hyridge, Moor Road, Langham Colchester, Essex, CO4 5NR Tel: 01206 272247 Email: homa@homadesign.co.uk</p>		
Client --		
Project LANSWOOD PARK ELMSTEAD COLCHESTER CO7 7FD		
Drawing GARAGES GENERAL ARRANGEMENT ELEVATIONS PLOT 25		
Date	NOV 2023	Scale: 1:100 @ A3
Drawing No.	GAR-01-08	--
Copyright © Homa Design Ltd Do not scale		

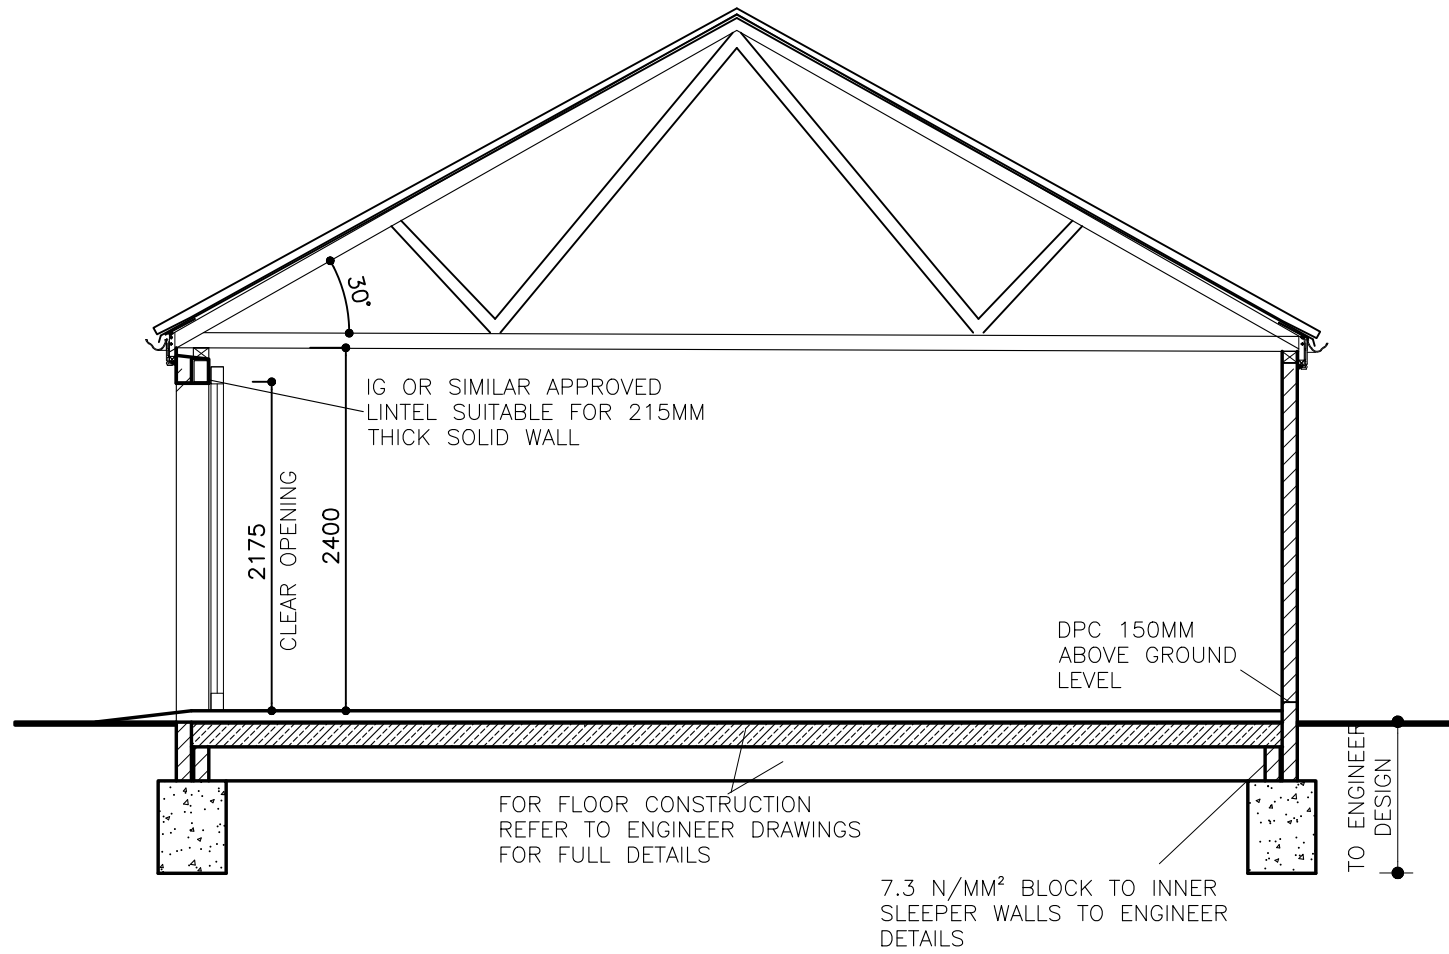

SECTION (SHORT RIDGE)

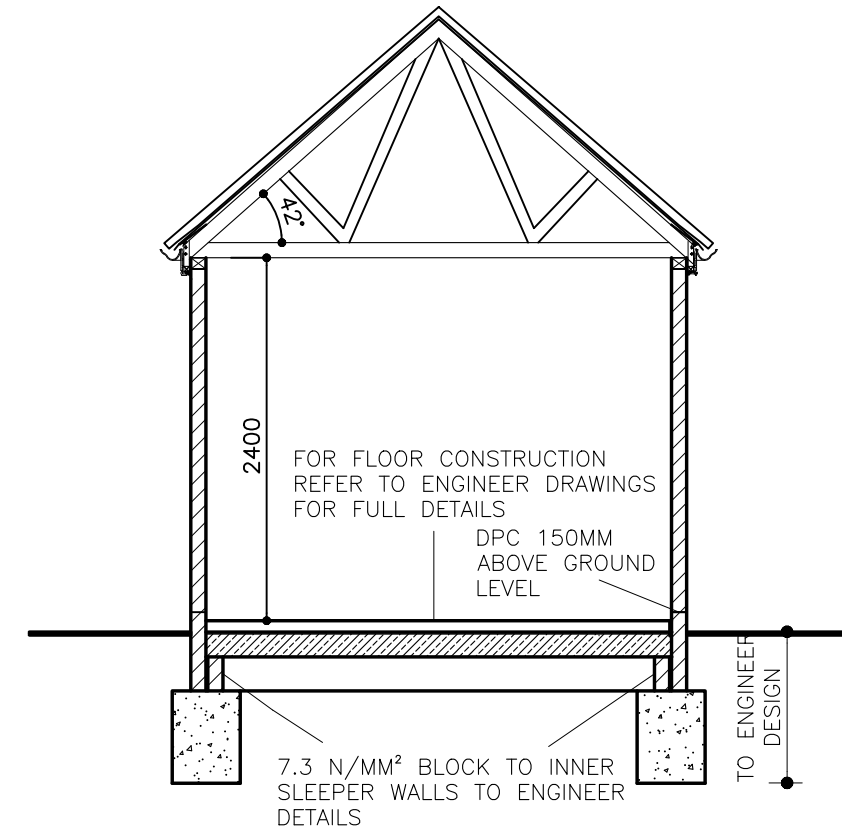

SECTION (LONG RIDGE)

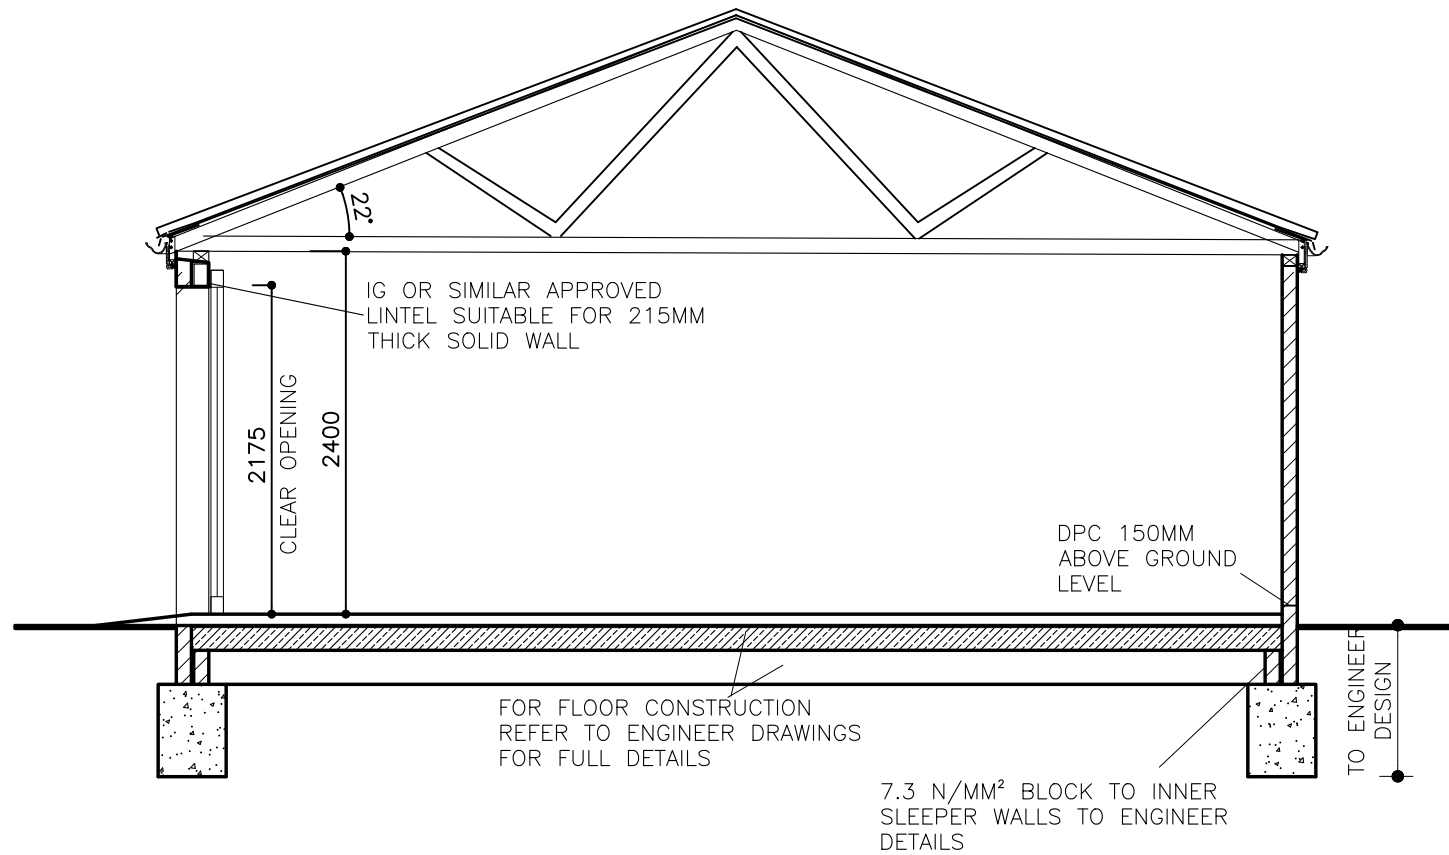

SECTION (SHORT RIDGE)- PLOT 25

D	SECTION FOR PLOT 25 ADDED	NOV 23
C	DOOR DIMENSION AND CEILING HEIGHT REVISED	JUN 22
B	FLOOR CONSTRUCTION NOTES REVISED	SEP 21
A	GARAGE DOOR OPENING SIZE ADDED	AUG 21
Rev	Description	Date

HD Homa Design
 Architectural & Property Consultants
 Hyridge, Moor Road, Langham
 Colchester, Essex, CO4 5NR
 Tel: 01206 272247
 Email: homa@homadesign.co.uk

Client	--
Project	LANSWOOD PARK ELMSTEAD COLCHESTER CO7 7FD
Drawing	GARAGES GENERAL ARRANGEMENT SECTIONS
Date	NOV 2020
Scale	1:50 @ A3
Drawing No.	GAR-01-04
Copyright	© Homa Design Ltd

Do not scale